



EXISTING CONDITIONS

W. Michigan Ave - Downtown Main to Harrison Exist Cond: Main to Park Right-of-Way: 100' of 100'

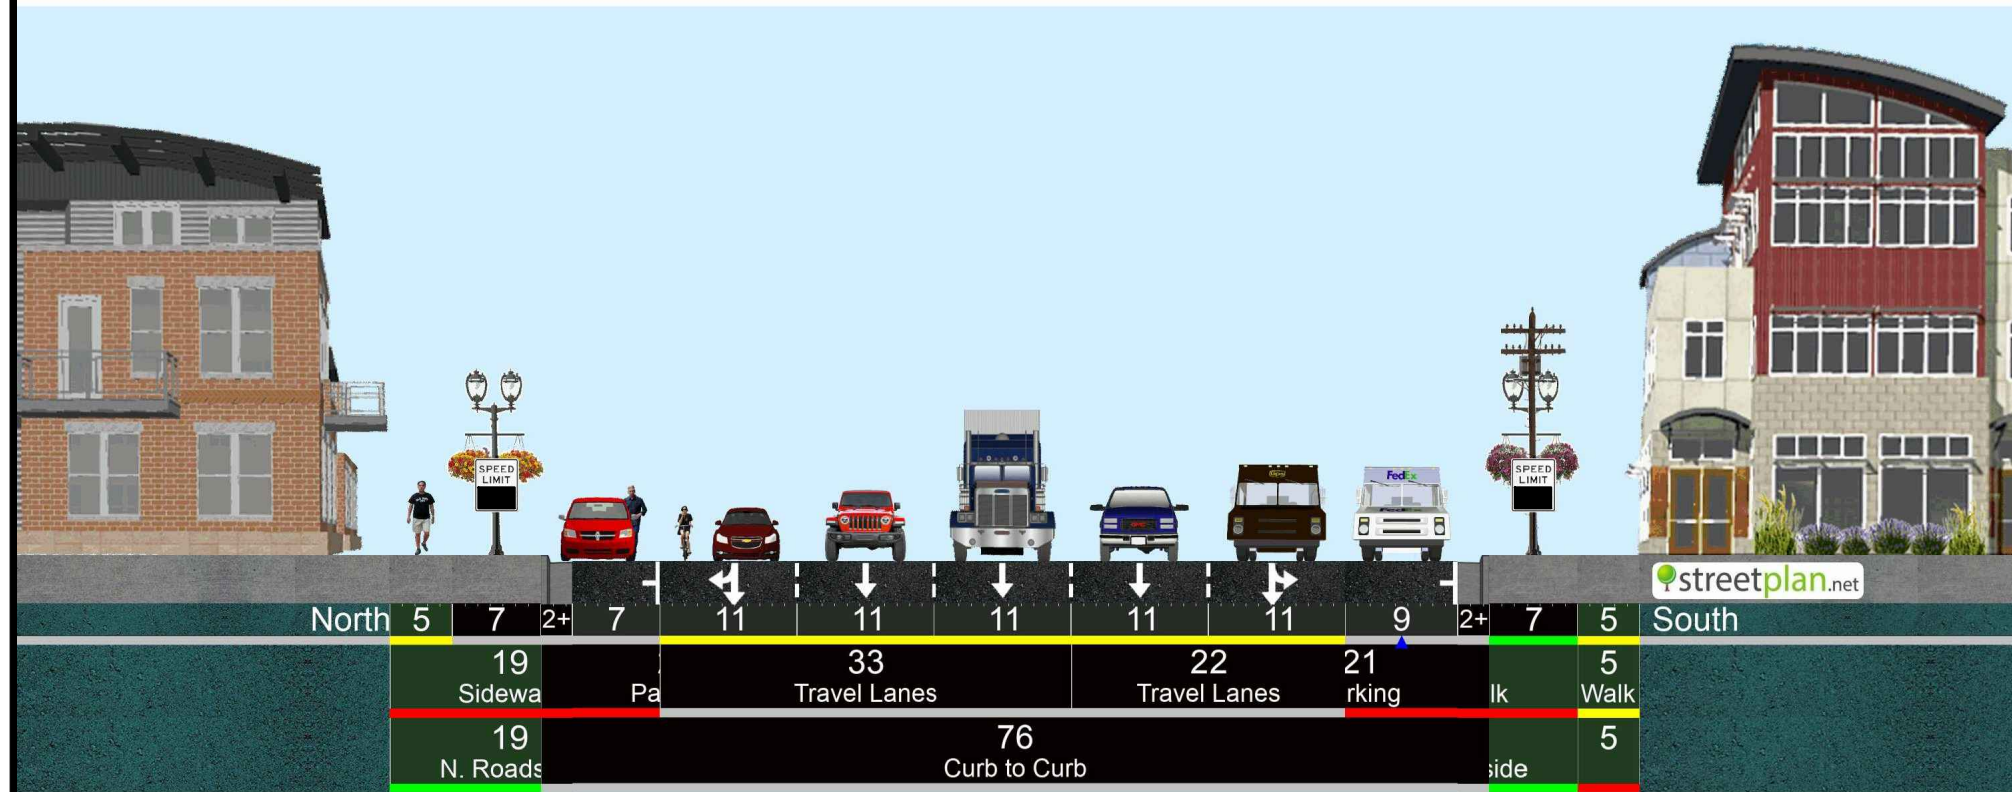


APPLIES TO STATIONS 0+00 (P.O.B.) TO 16+50

W. Michigan Ave - Downtown Main to Harrison Exist Cond: Park to Rose Right-of-Way: 100' of 100'

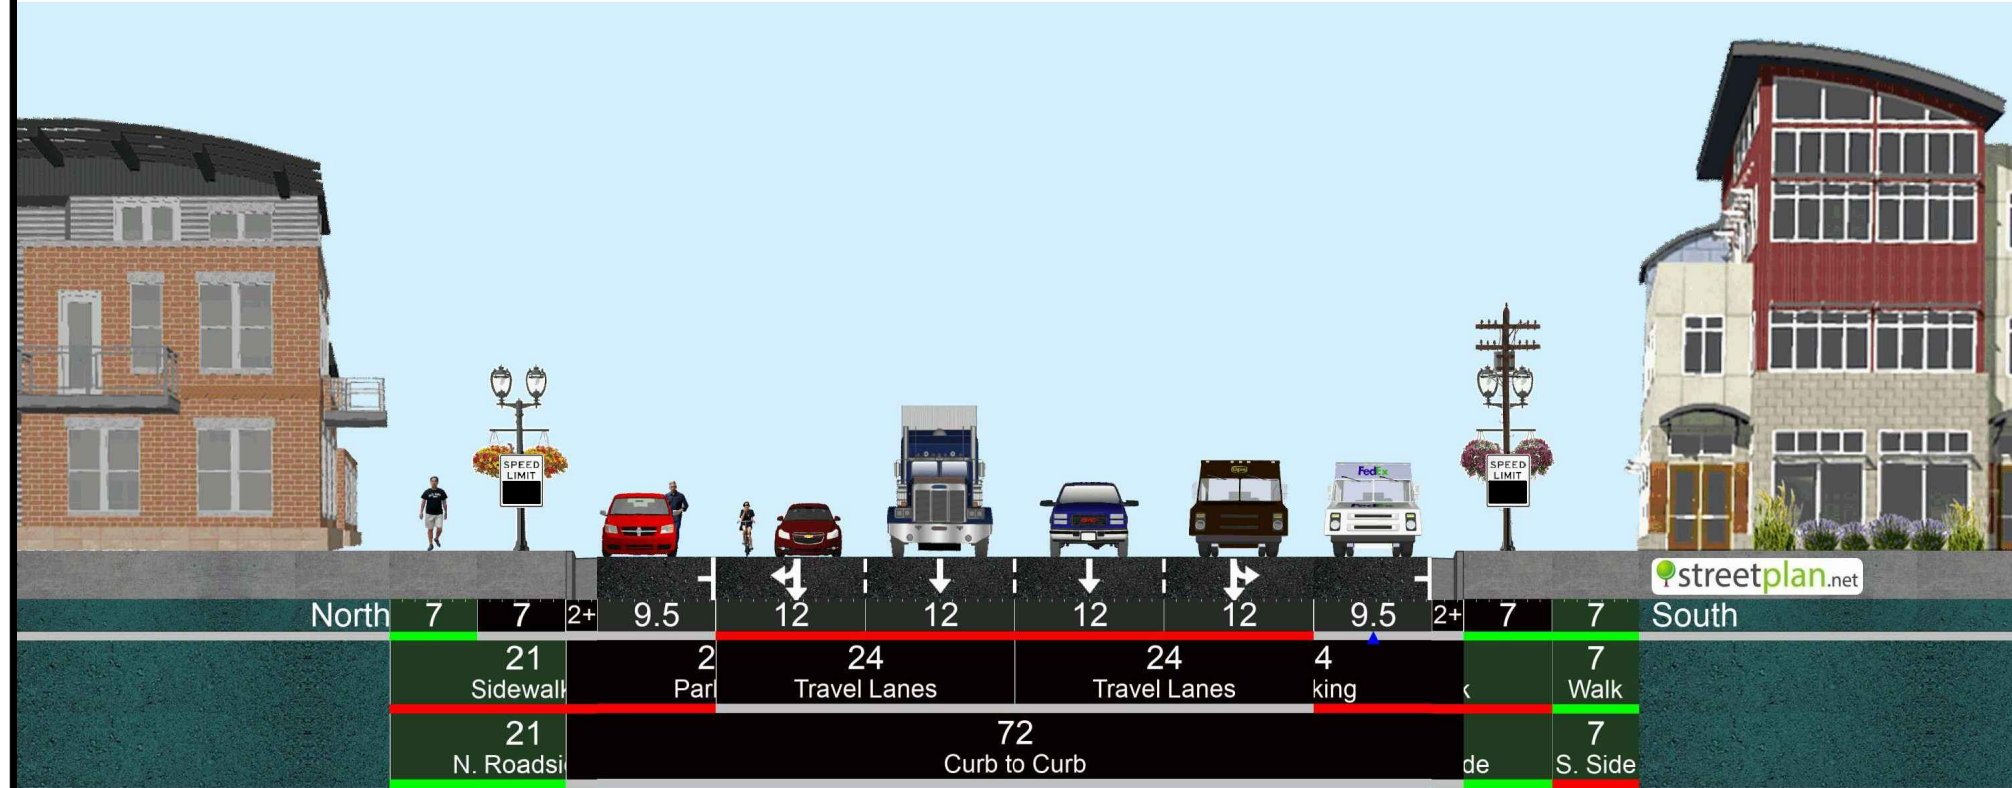


APPLIES TO STATIONS 16+50 TO 23+25

W. Michigan Ave - Downtown Main to Harrison Exist Cond: Rose to Portage Right-of-Way: 100' of 100'

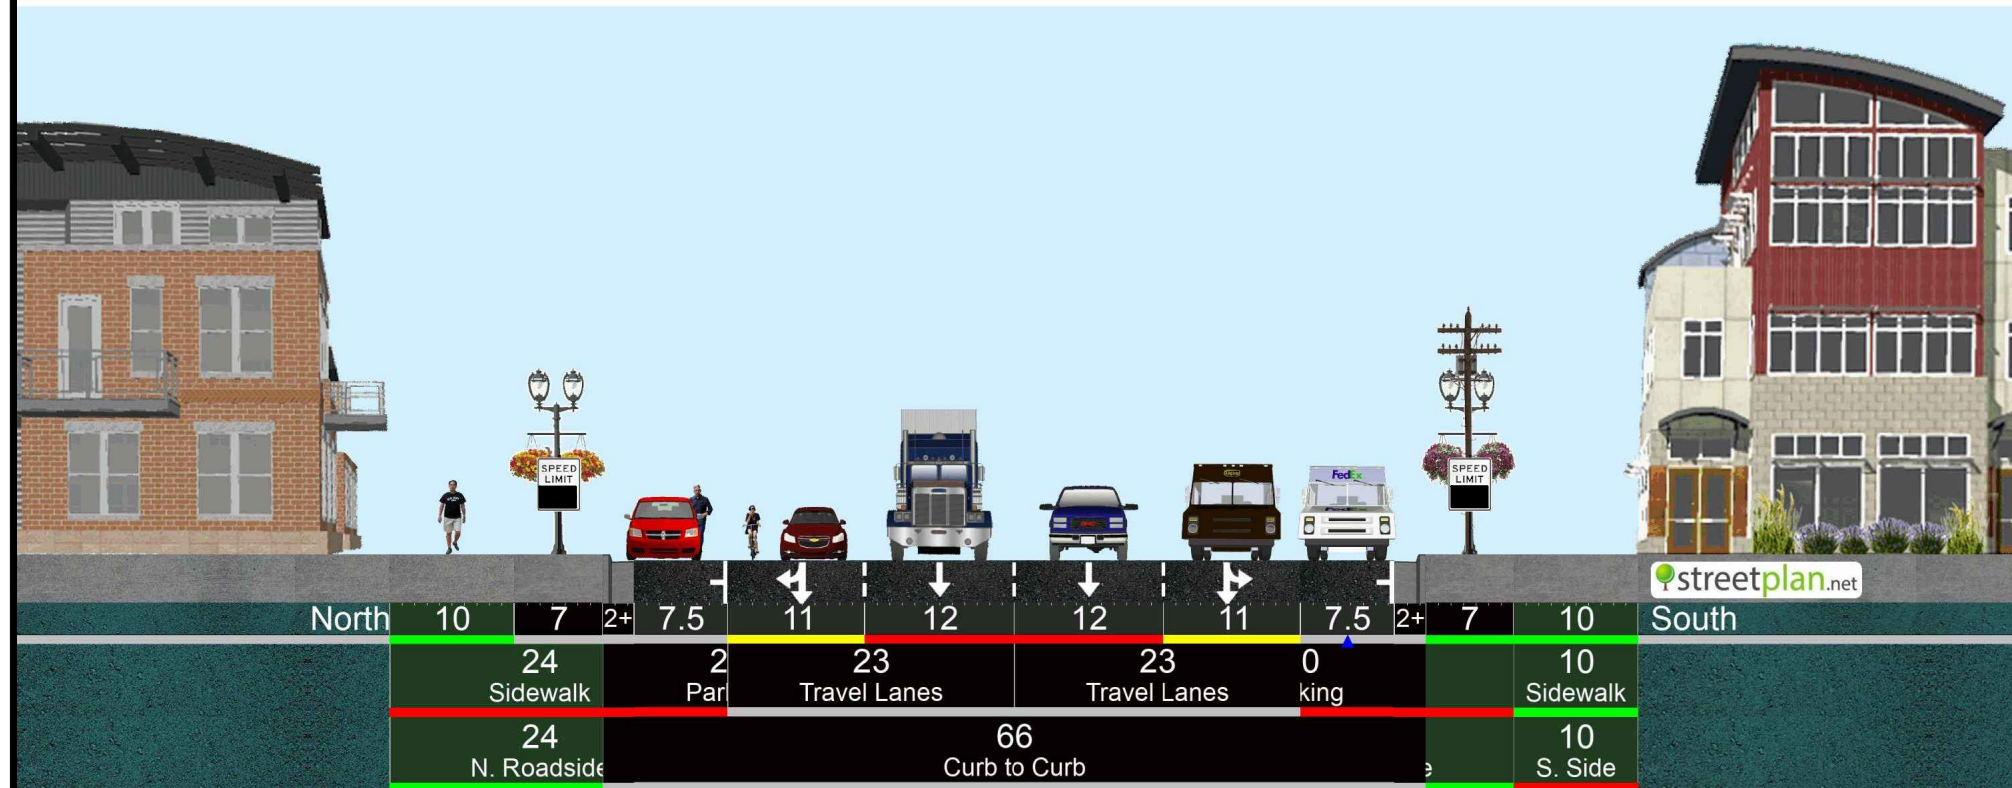

APPLIES TO STATIONS 23+25 TO 31+00


W. Michigan Ave - Downtown Main to Harrison Exist Cond: Portage to Pitcher Right-of-Way: 85' of 85'

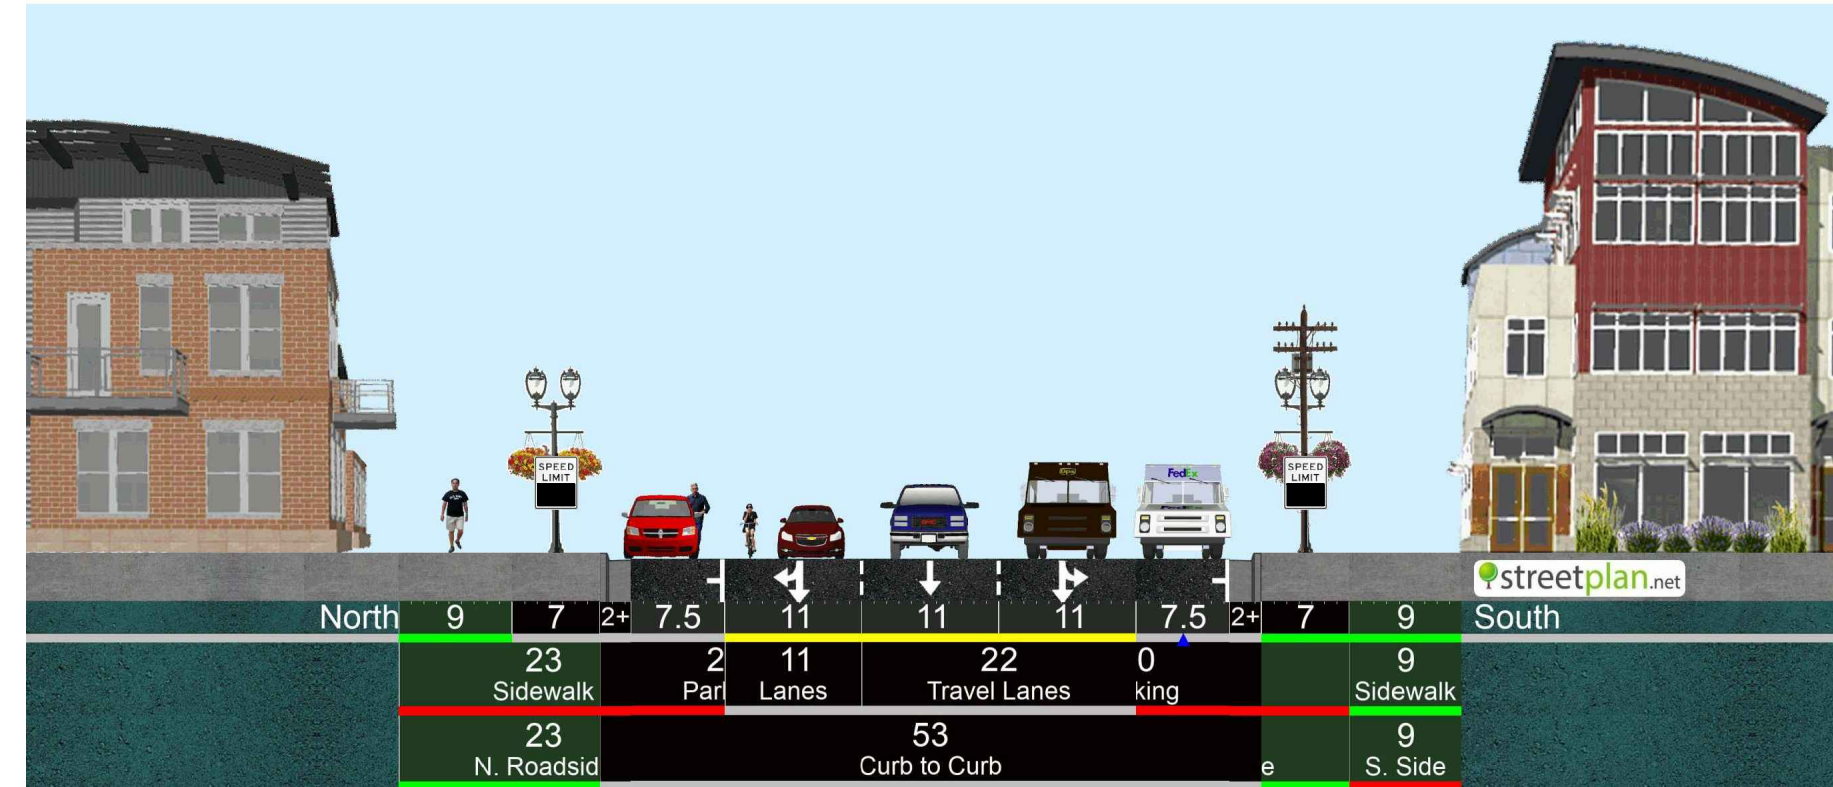

APPLIES TO STATIONS 31+00 TO 40+00


EXISTING CONDITIONS

W. Michigan Ave - Downtown Main to Harrison Exist Cond: Pitcher to LHT Right-of-Way: 85' of 85'

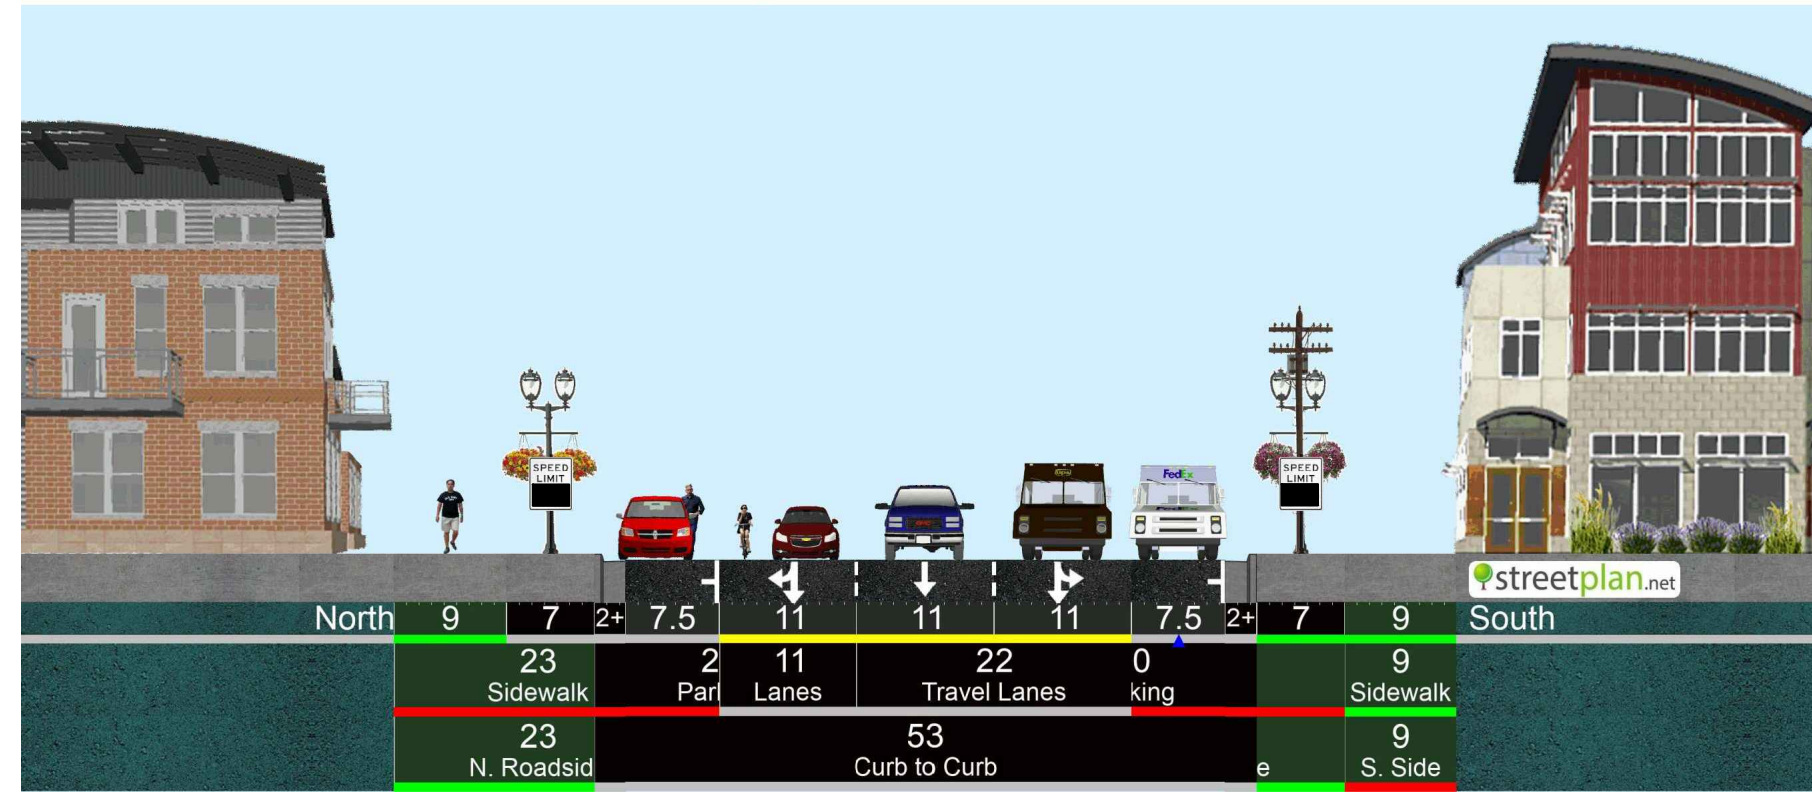

APPLIES TO STATIONS 40+00 TO 48+00


W. Michigan Ave - Downtown Main to Harrison Exist Cond: LHT to Harrison Right-of-Way: 85' of 85'

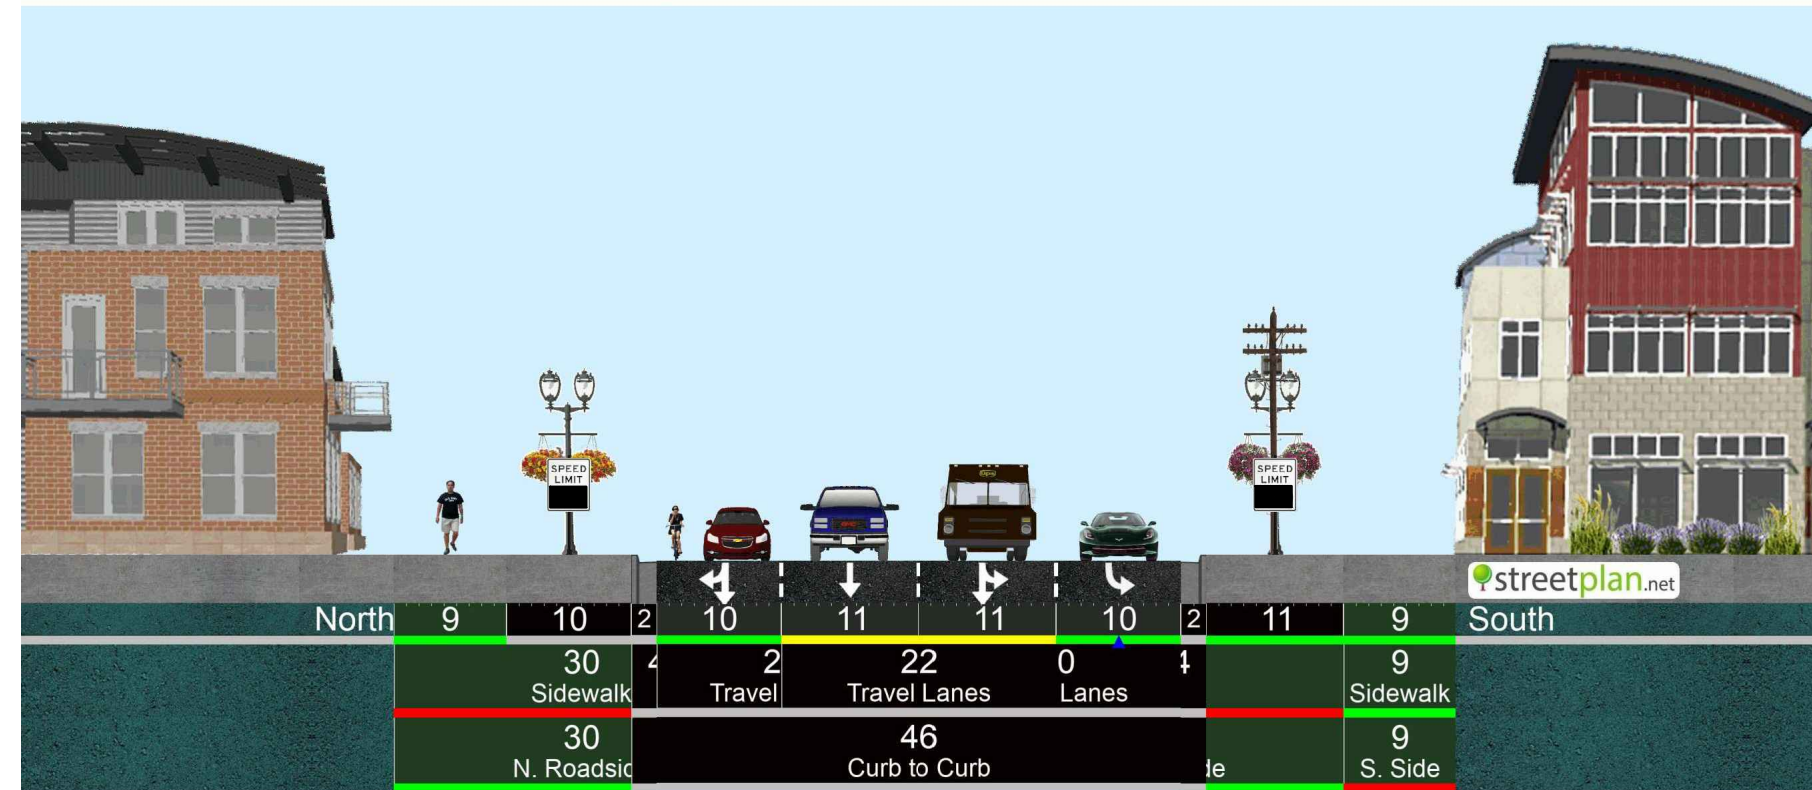

APPLIES TO STATIONS 48+00 TO 52+93 (P.O.E.)


PROPOSED CONDITIONS

W. Michigan Ave - Downtown2 Main to Harrison Alt: Main to Park Right-of-Way: 101' of 100'

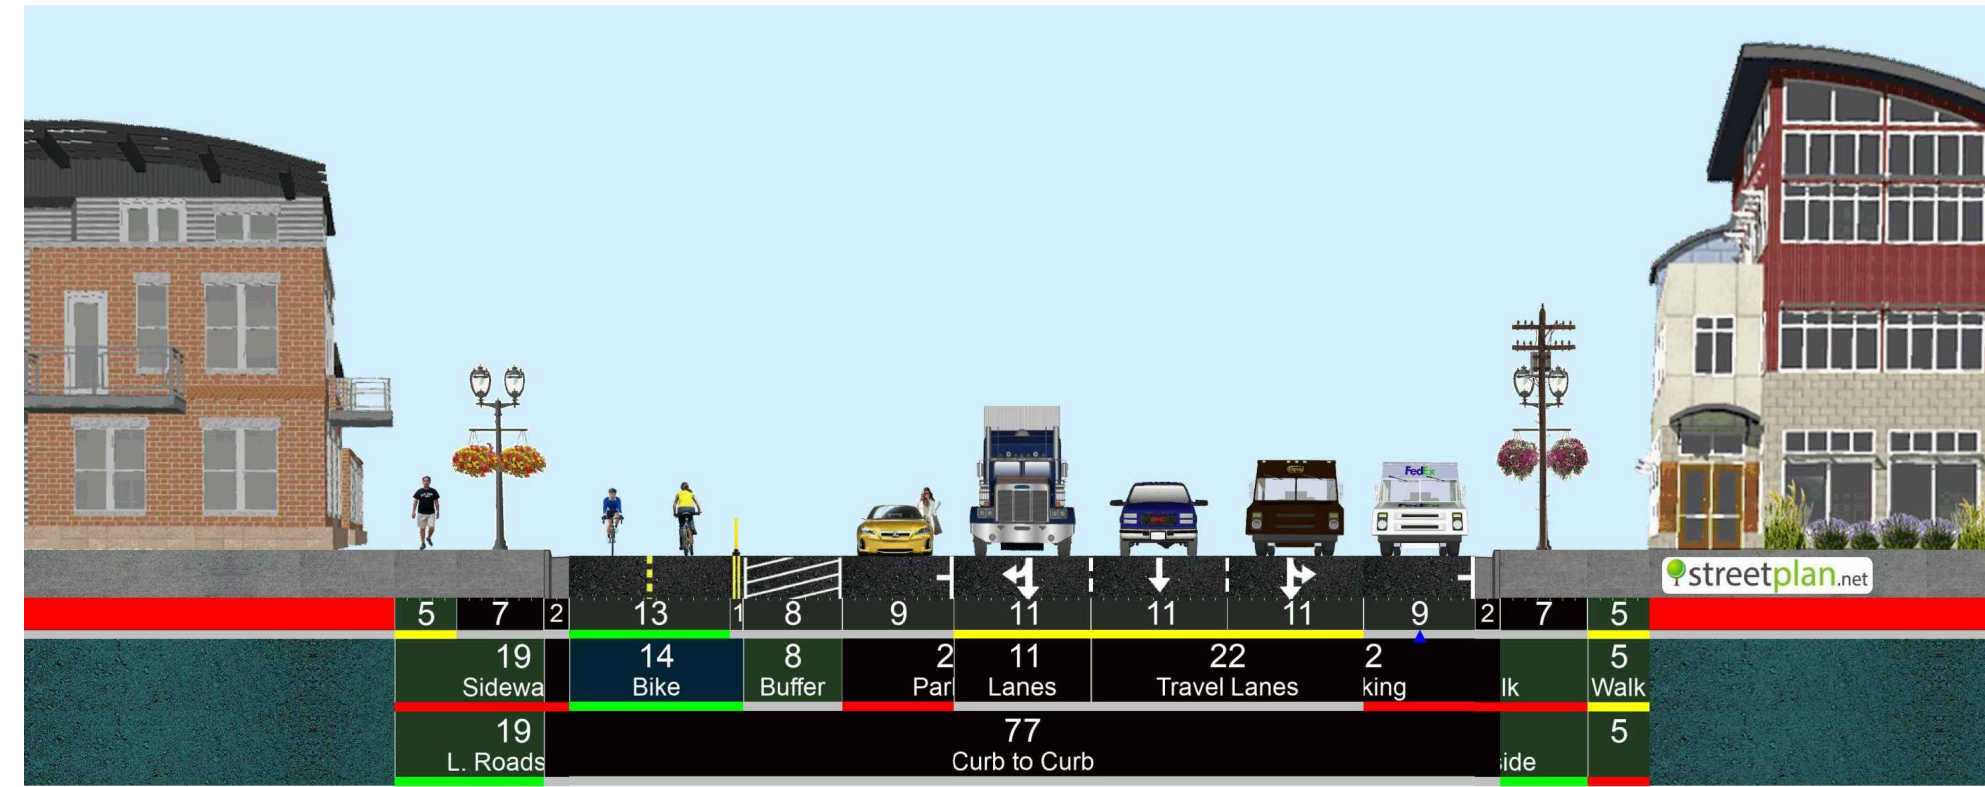

APPLIES TO STATIONS 0+00 (P.O.B.) TO 16+50

W. Michigan Ave - Downtown2 Main to Harrison Alt: Park to Rose Right-of-Way: 100' of 100'

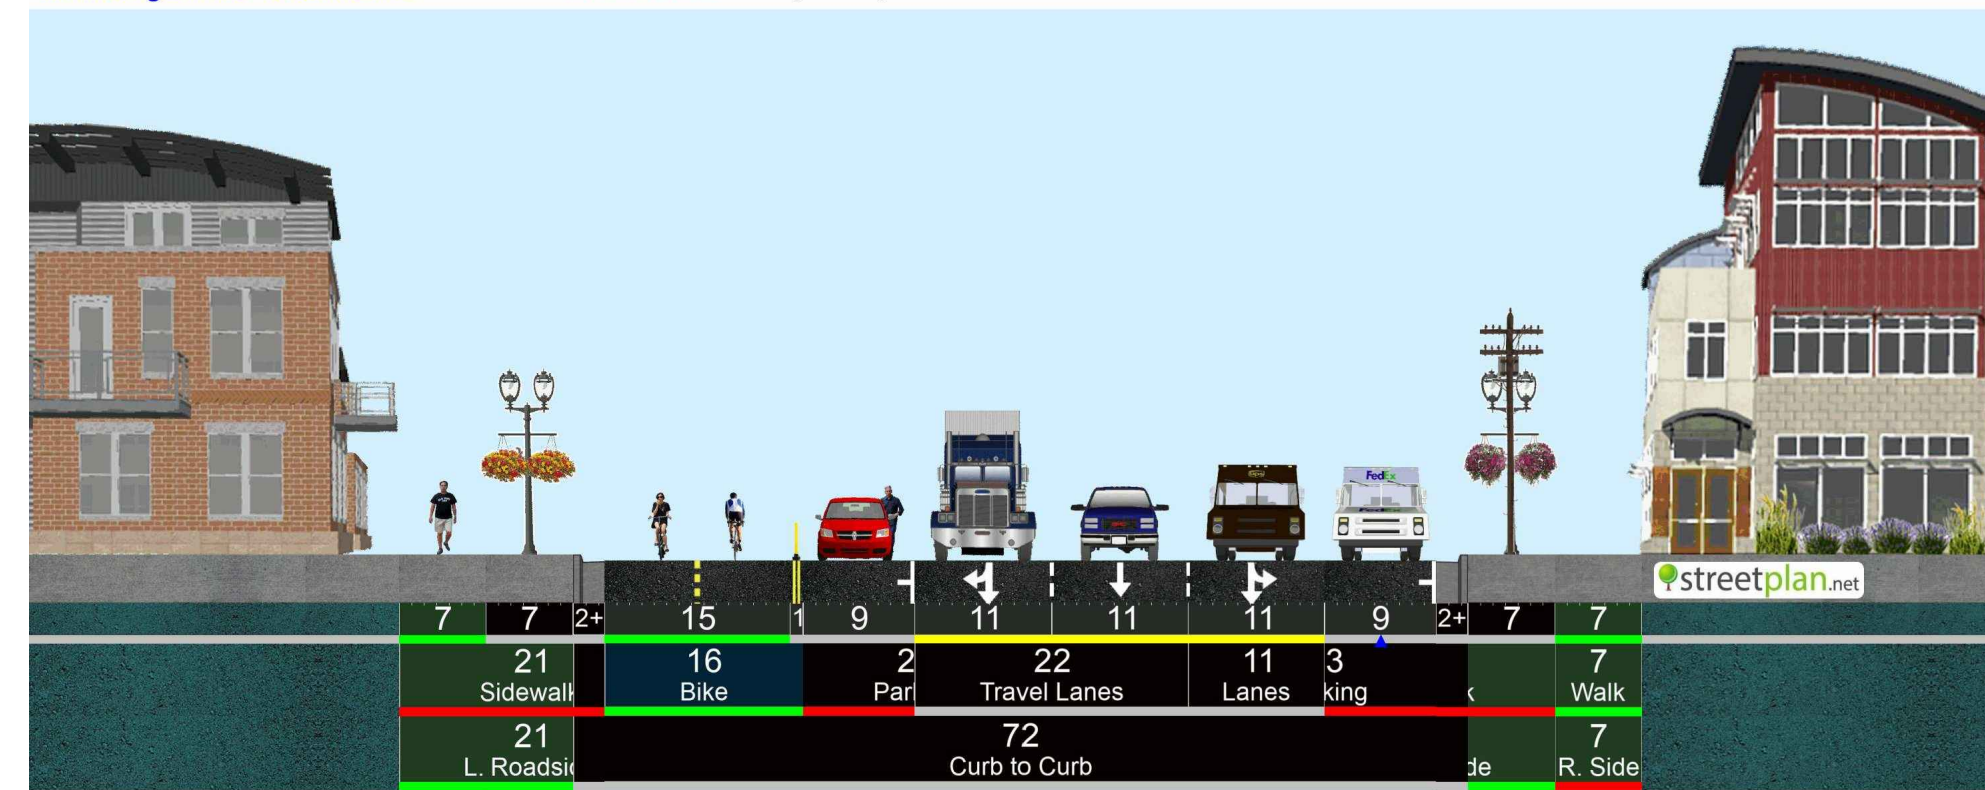

APPLIES TO STATIONS 16+50 TO 23+25




CROSS SECTIONS & DETAILS

W. MICHIGAN W. MICHIGAN TO HARRISON

SURVEYED	N/A	SCALE	REVISIONS
DESIGNED	GHW	VERTICAL	NONE
DRAWN	GHW	HORIZONTAL	NONE
QA/QC	DAR	DATE	11.17.22
ENG PROJ #	MST01002		


PROPOSED CONDITIONS

W. Michigan Ave - Downtown2 Main to Harrison Alt: Rose to Portage Right-of-Way: 100' of 100'

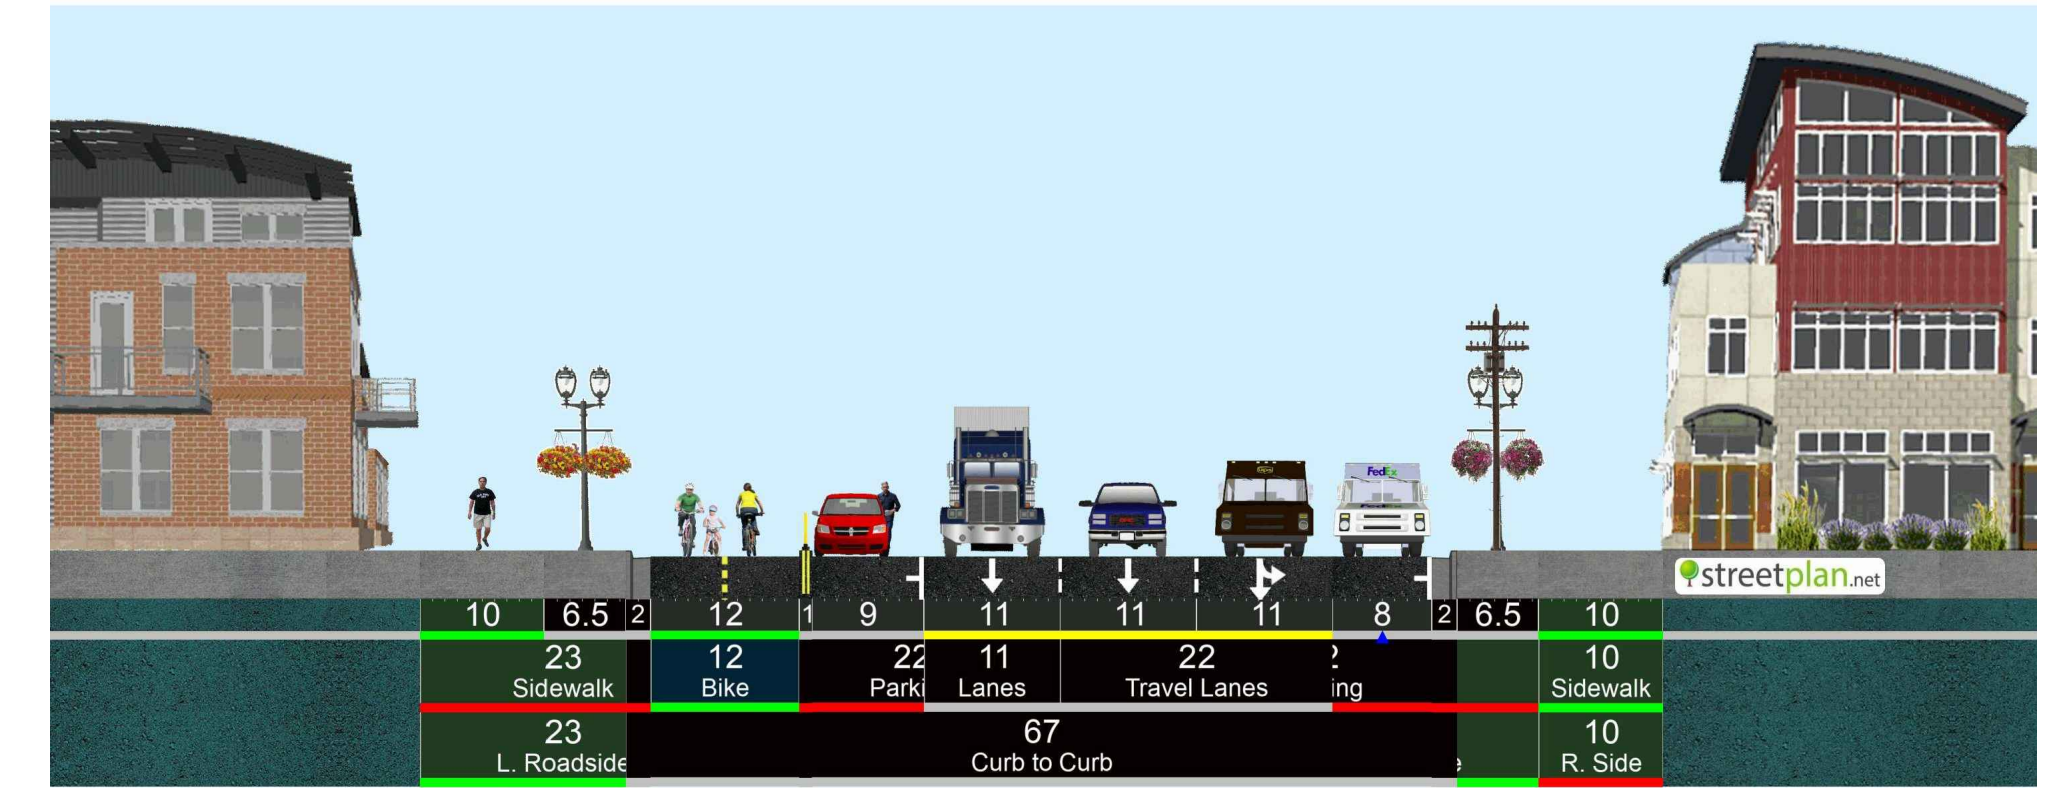


APPLIES TO STATIONS 23+25 TO 31+00

W. Michigan Ave - Downtown2 Main to Harrison Alt: Portage to Pitcher Right-of-Way: 85' of 85'

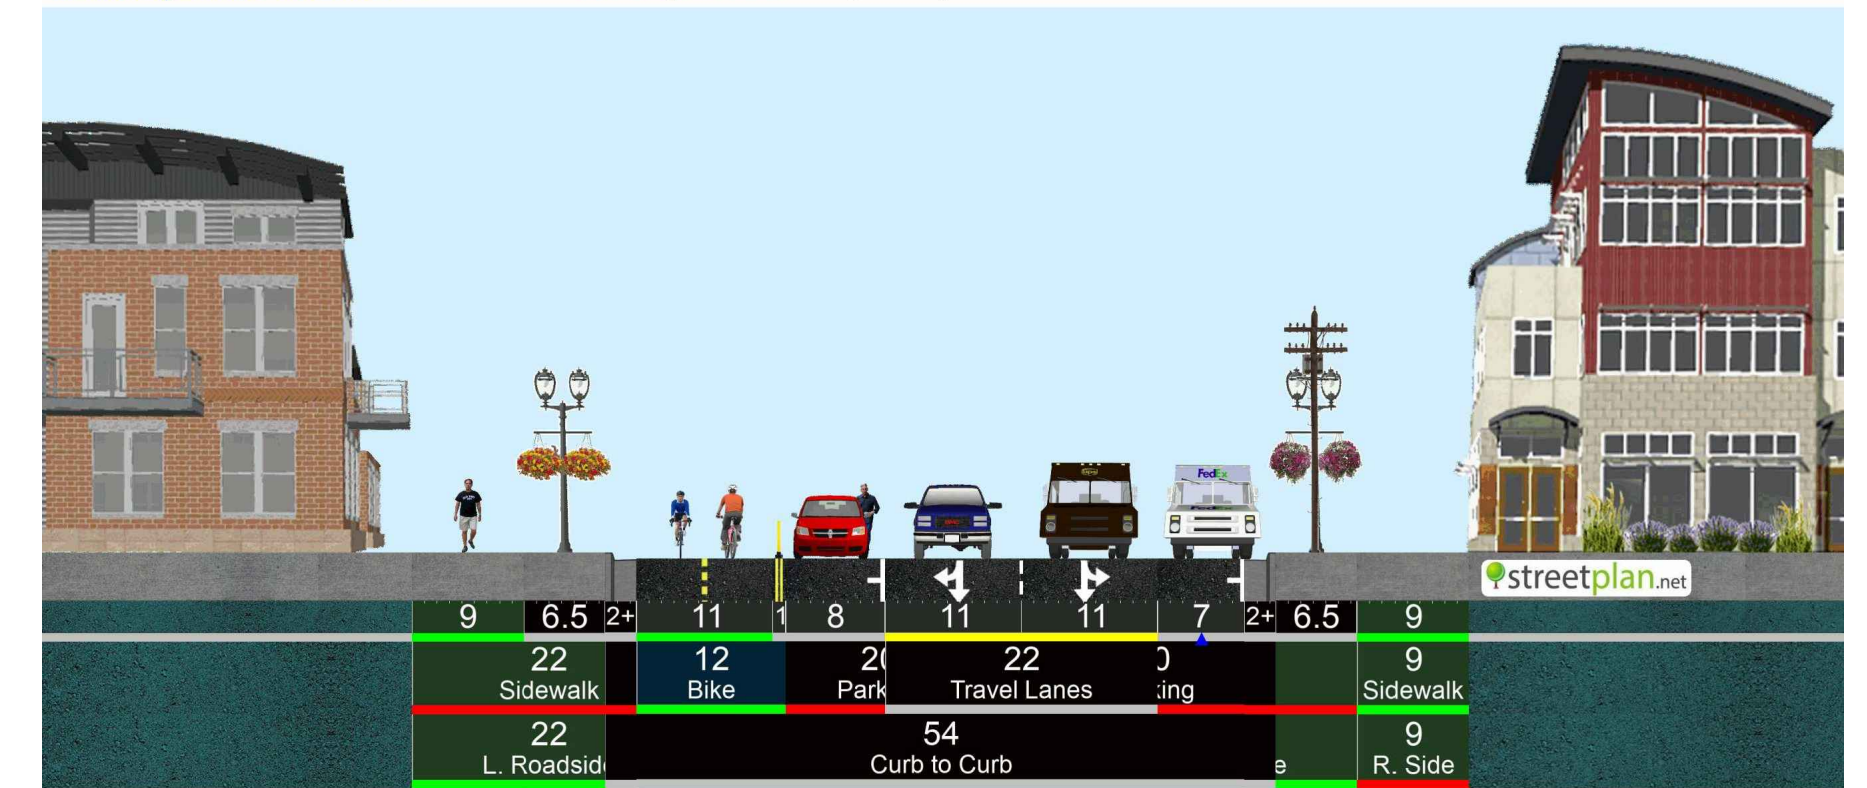


APPLIES TO STATIONS 31+00 TO 40+00

W. Michigan Ave - Downtown2 Main to Harrison Alt: Pitcher to LHT Right-of-Way: 85' of 85'

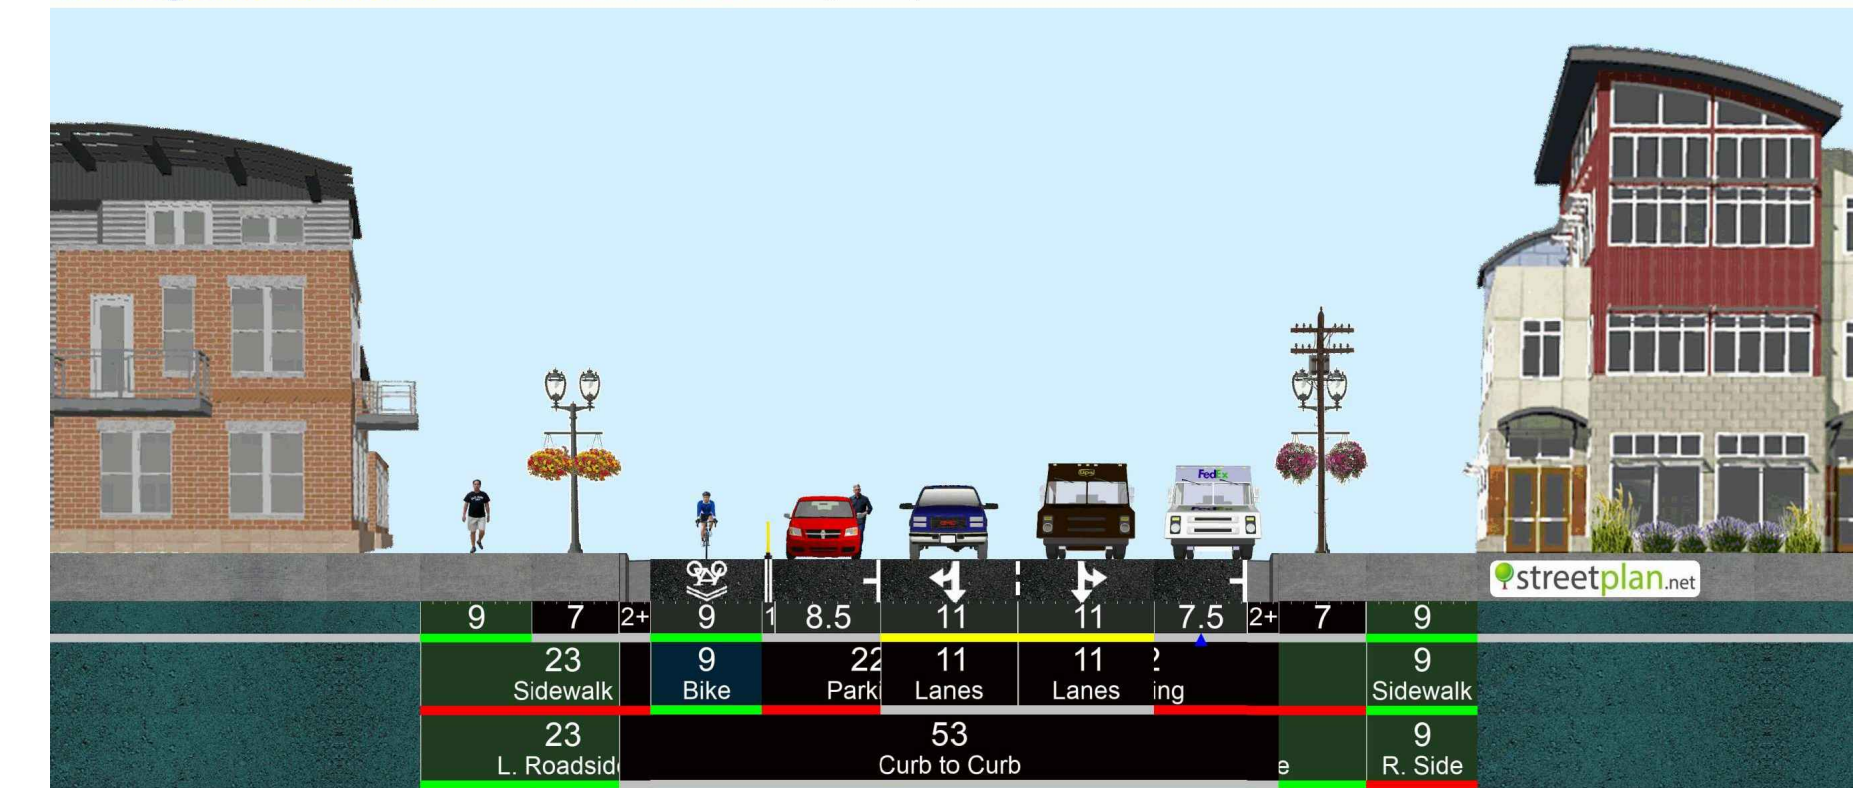

APPLIES TO STATIONS 40+00 TO 48+00

W. Michigan Ave - Downtown2 Main to Harrison Alt: LHT to Harrison Right-of-Way: 85' of 85'

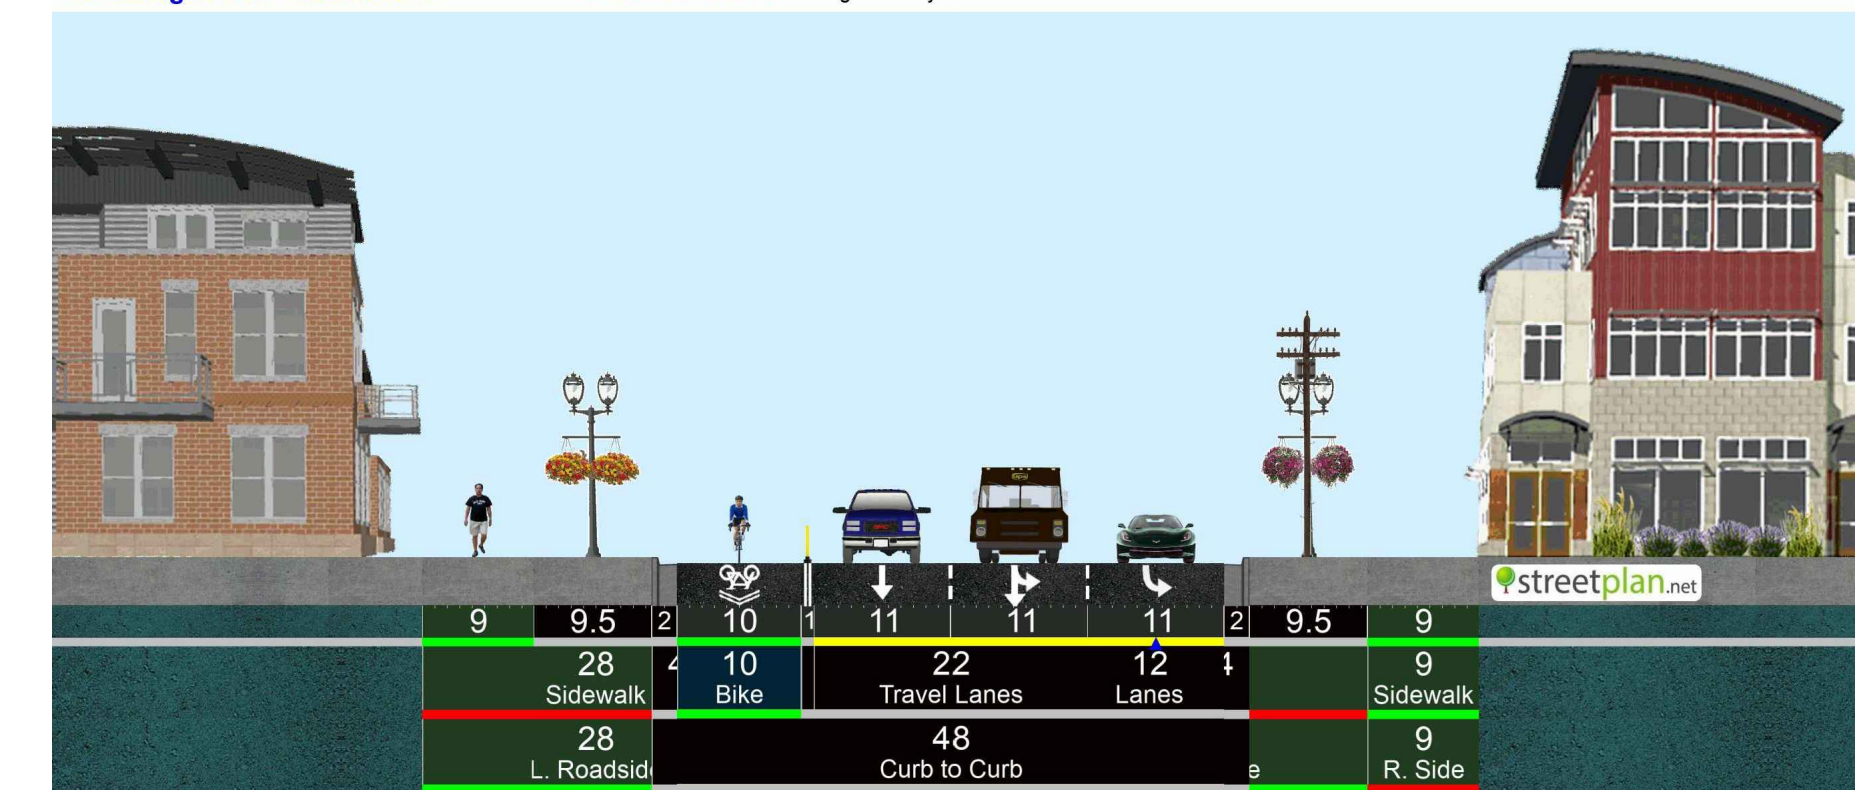

APPLIES TO STATIONS 48+00 TO 52+93 (P.O.E.)