


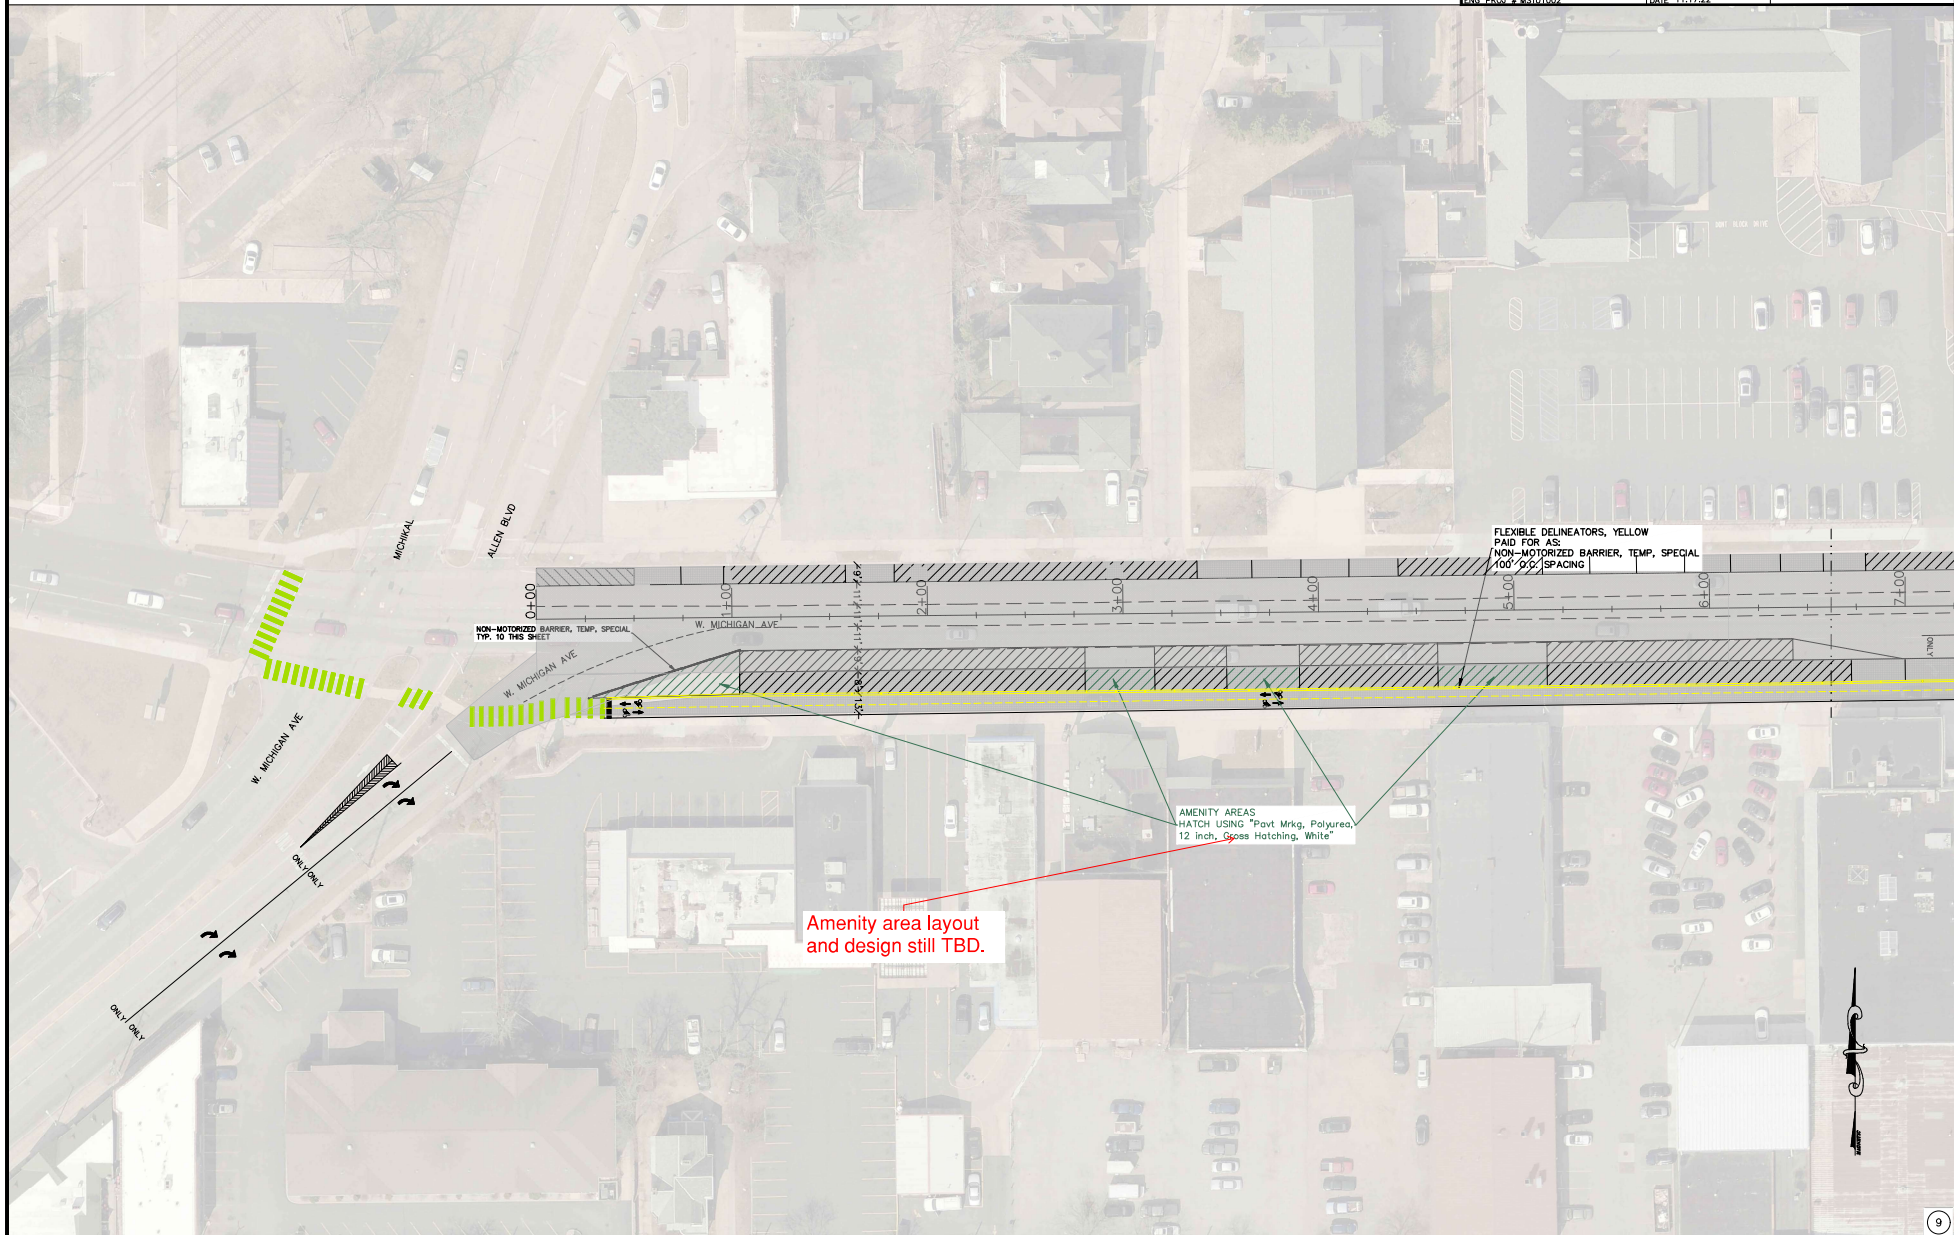

PLAN DETAIL

W. MICHIGAN W. MICHIGAN TO HARRISON

SURVEYED	DESIGNED	DRAWN	QA/QC	ENG. PROJ. #	SCALE	REVISIONS	
N/A	CHW	CHW	CHW	10101002	NONE	1.	
					NONE		
					DATE: 11.17.22		






DEPARTMENT OF PUBLIC SERVICES - Engineering

# PLAN DETAIL

W. MICHIGAN W. MICHIGAN TO HARRISON

SURVEYED		N/A	SCALE		REVISIONS
DESIGNED	CHW		VERTICAL	NONE	1.
DRAWN	CHW		HORIZONTAL	NONE	
QA/QC	CHW		DATE	11.17.22	
ENG. PROJ. #	WST011002				

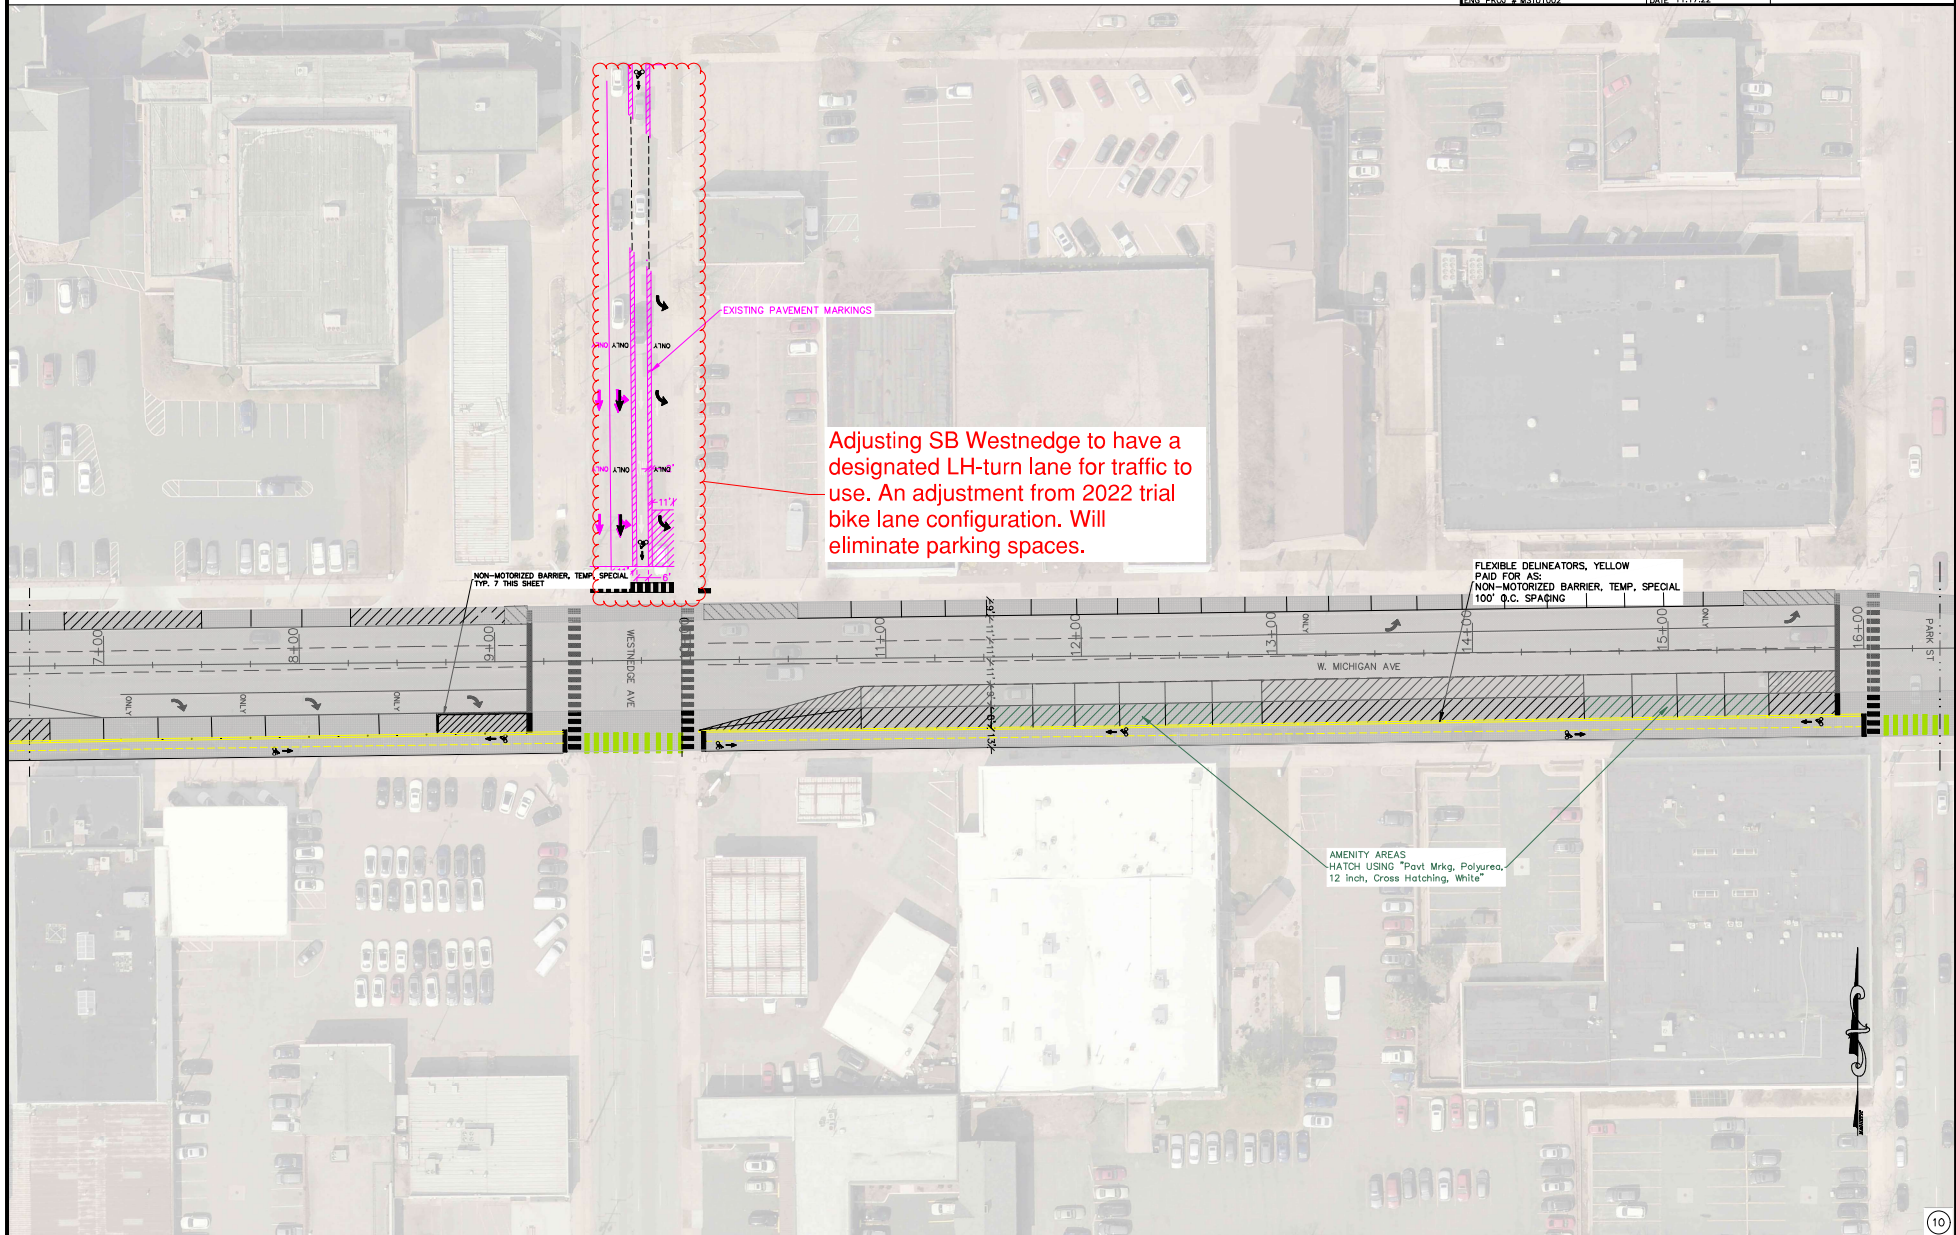




DEPARTMENT OF PUBLIC SERVICES - Engineering

# PLAN DETAIL

W. MICHIGAN W. MICHIGAN TO HARRISON

SURVEYED		N/A	SCALE		REVISIONS
DESIGNED	CHW		VERTICAL	NONE	1.
DRAWN	CHW		HORIZONTAL	NONE	
QA/QC	DAR		DATE	11.17.22	
ENG. PROJ. #	65011002				

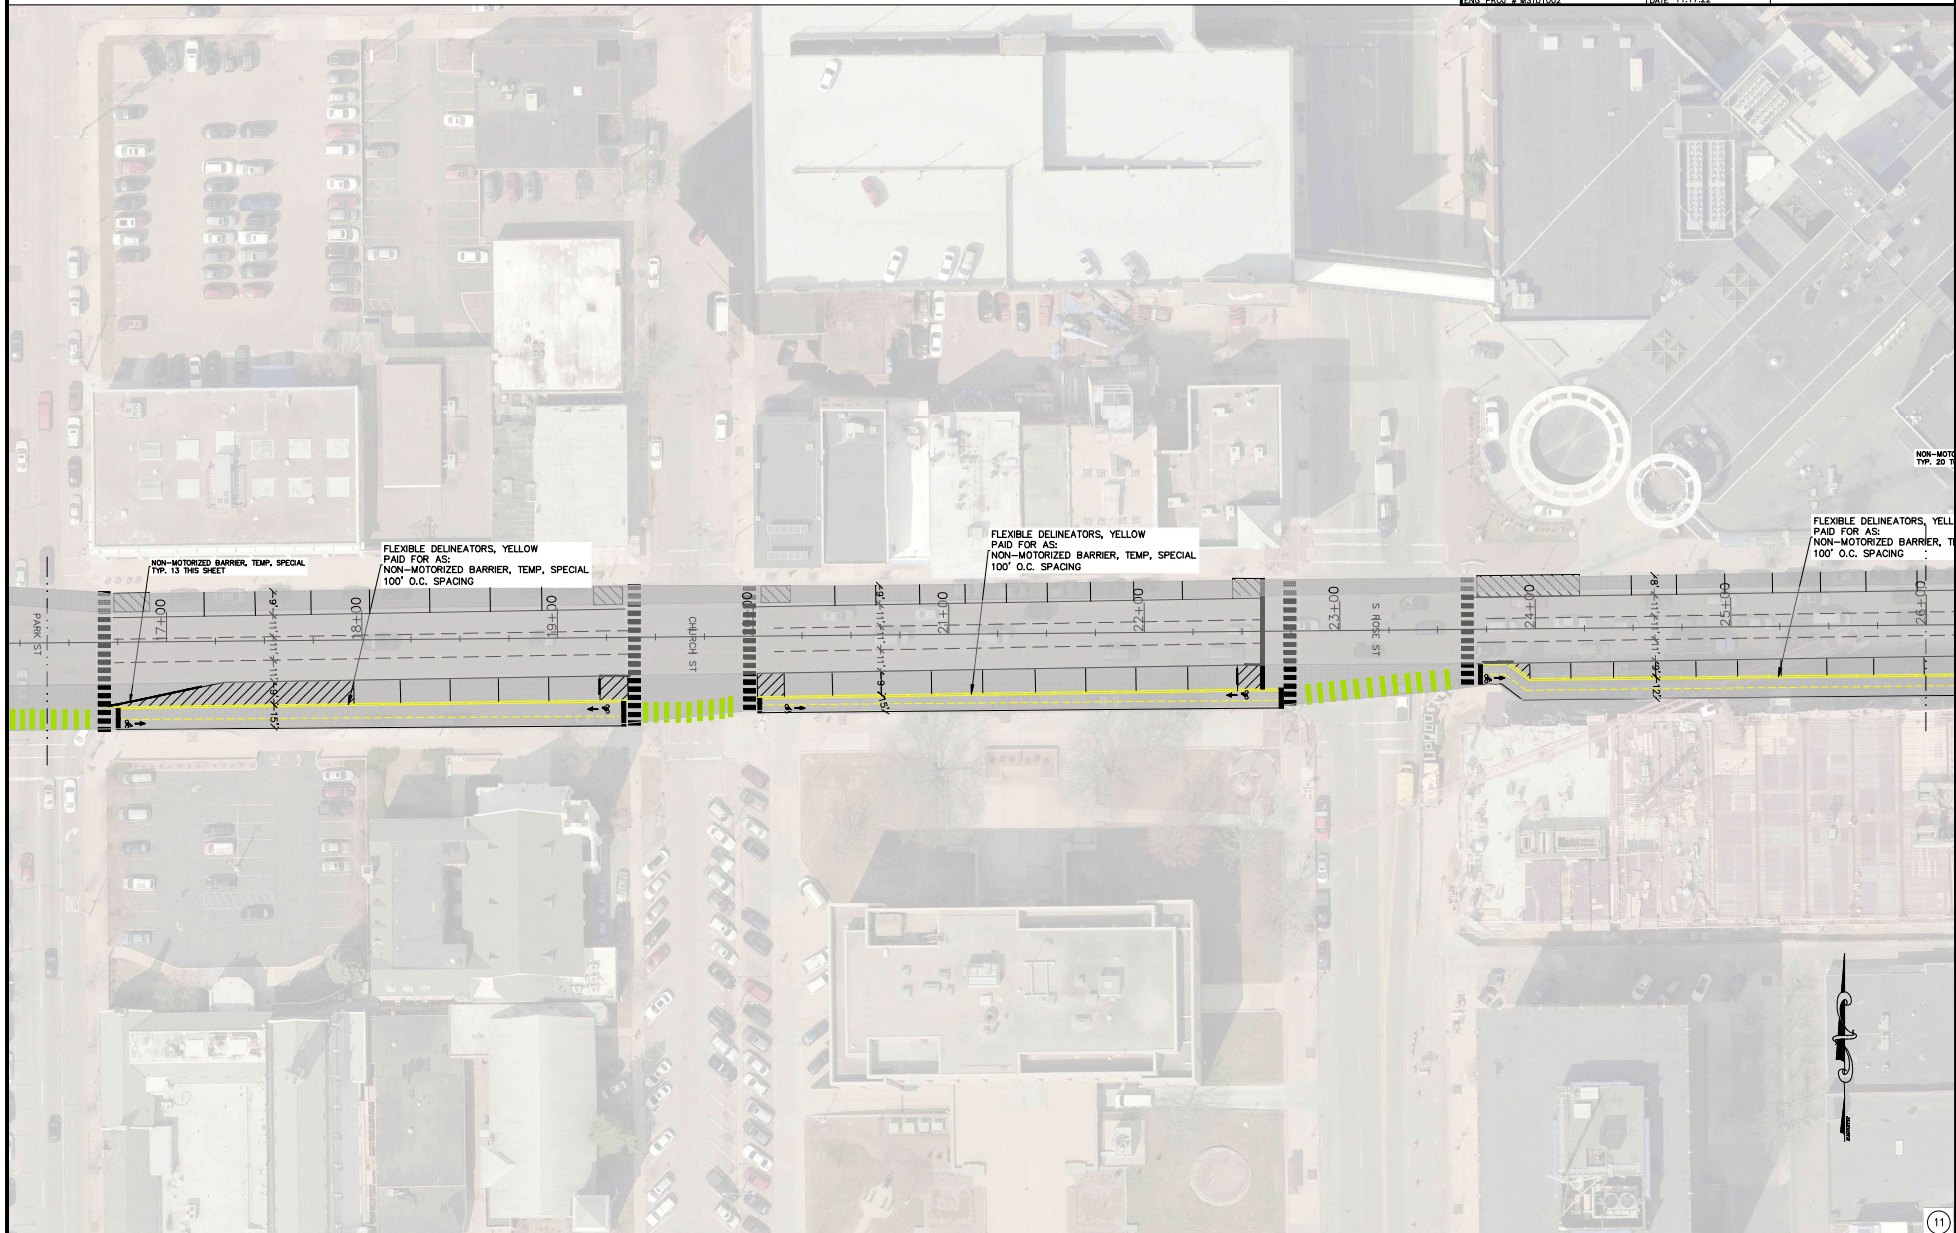




DEPARTMENT OF PUBLIC SERVICES - Engineering

# PLAN DETAIL

W. MICHIGAN W. MICHIGAN TO HARRISON

SURVEYED	N/A	SCALE	REVISIONS
DESIGNED	GHW	VERTICAL	NONE
DRAWN	GHW	HORIZONTAL	NONE
QA/QC	DAR	DATE	11.17.22
ENG. PROJ. #	165111002		

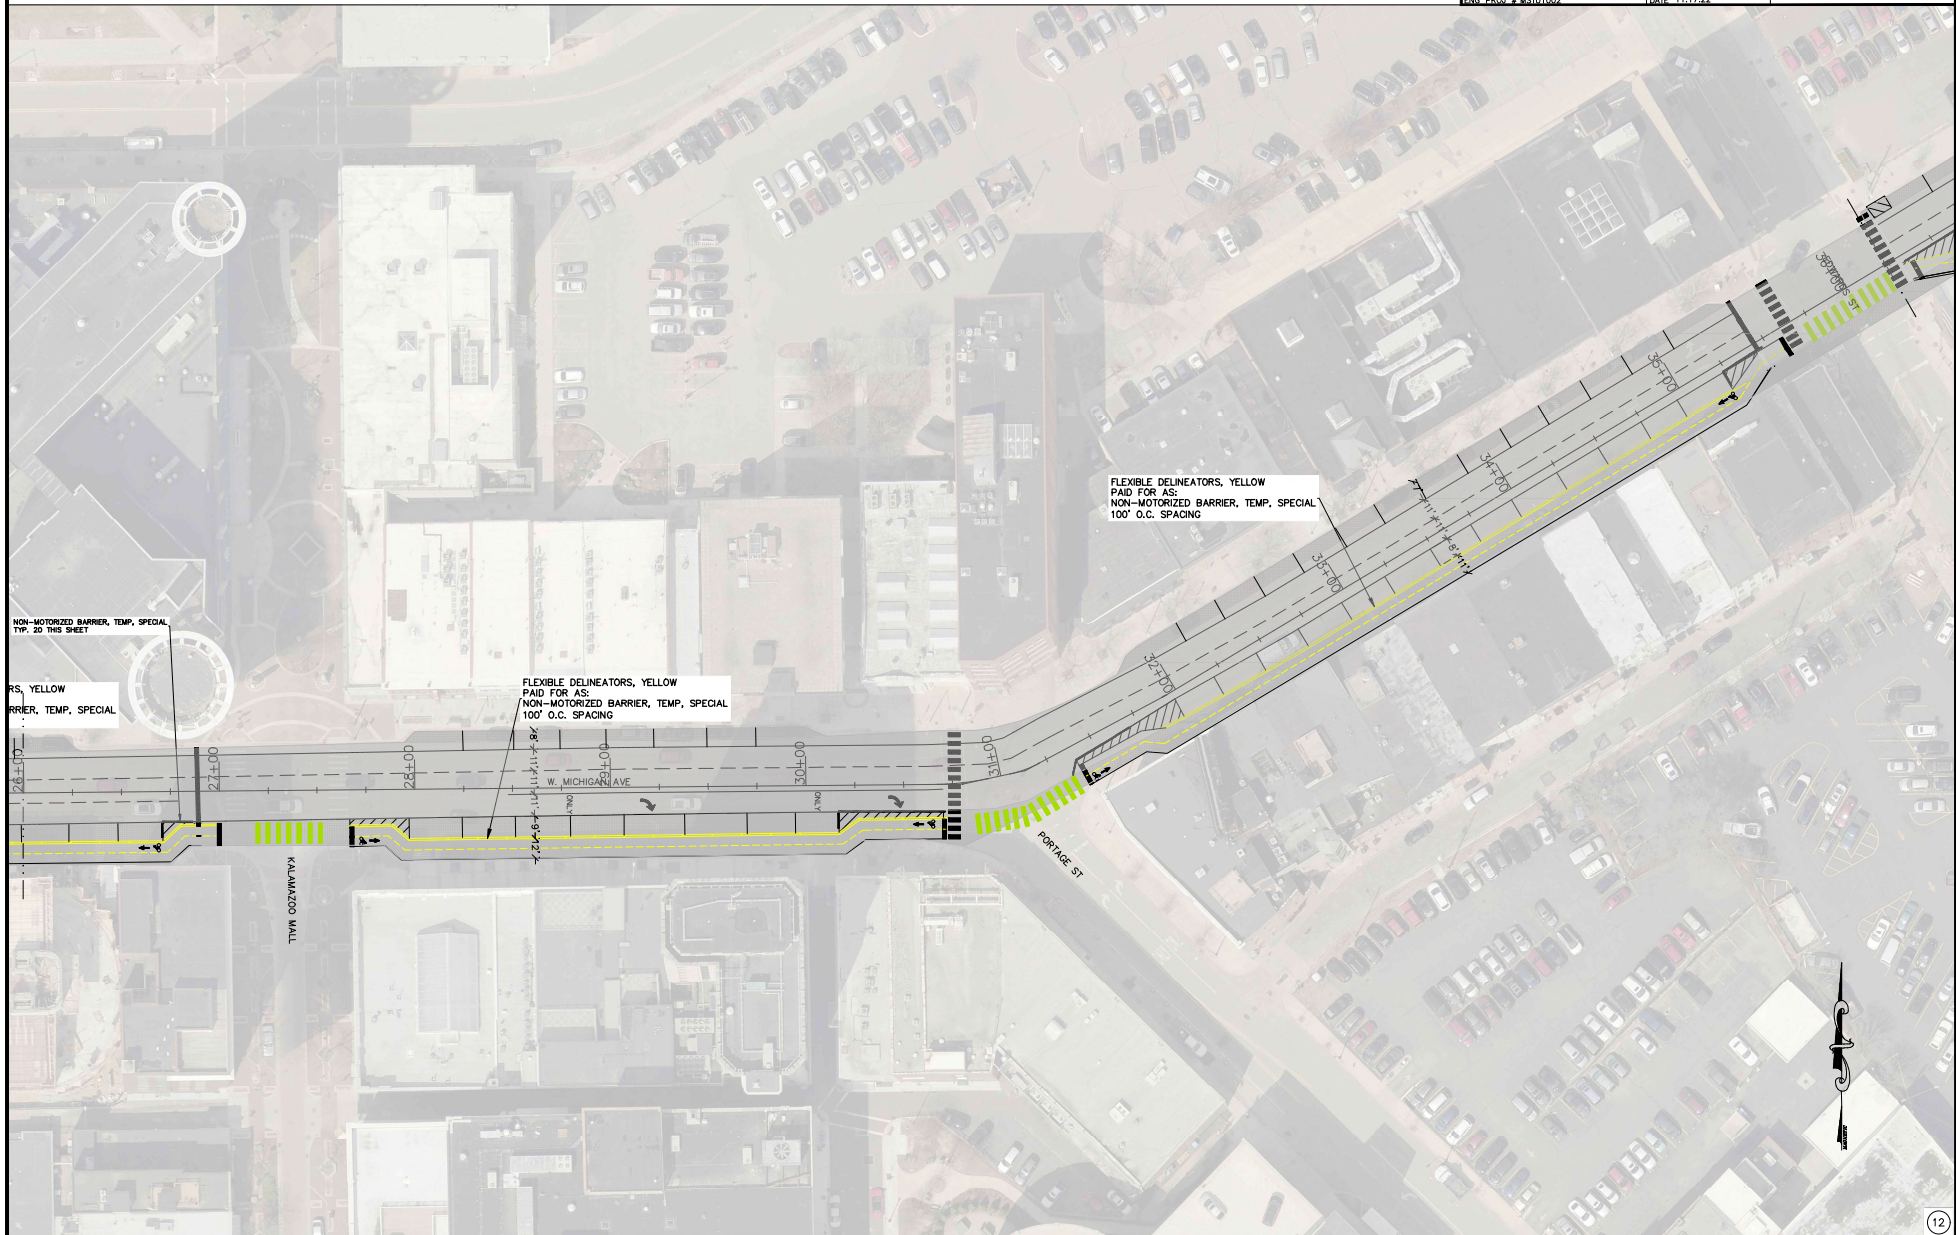


### PLAN DETAIL

W. MICHIGAN    W. MICHIGAN TO HARRISON

SURVEYED	N/A	SCALE	REVISIONS	
DESIGNED	GHW			
DRAWN	GHW			
QA/QC	DAR			
ENG. PROJ. #	MST01002			
		VERTICAL	NONE	1.
		HORIZONTAL	NONE	
		DATE	11.12.22	

DATE 11.17.22	

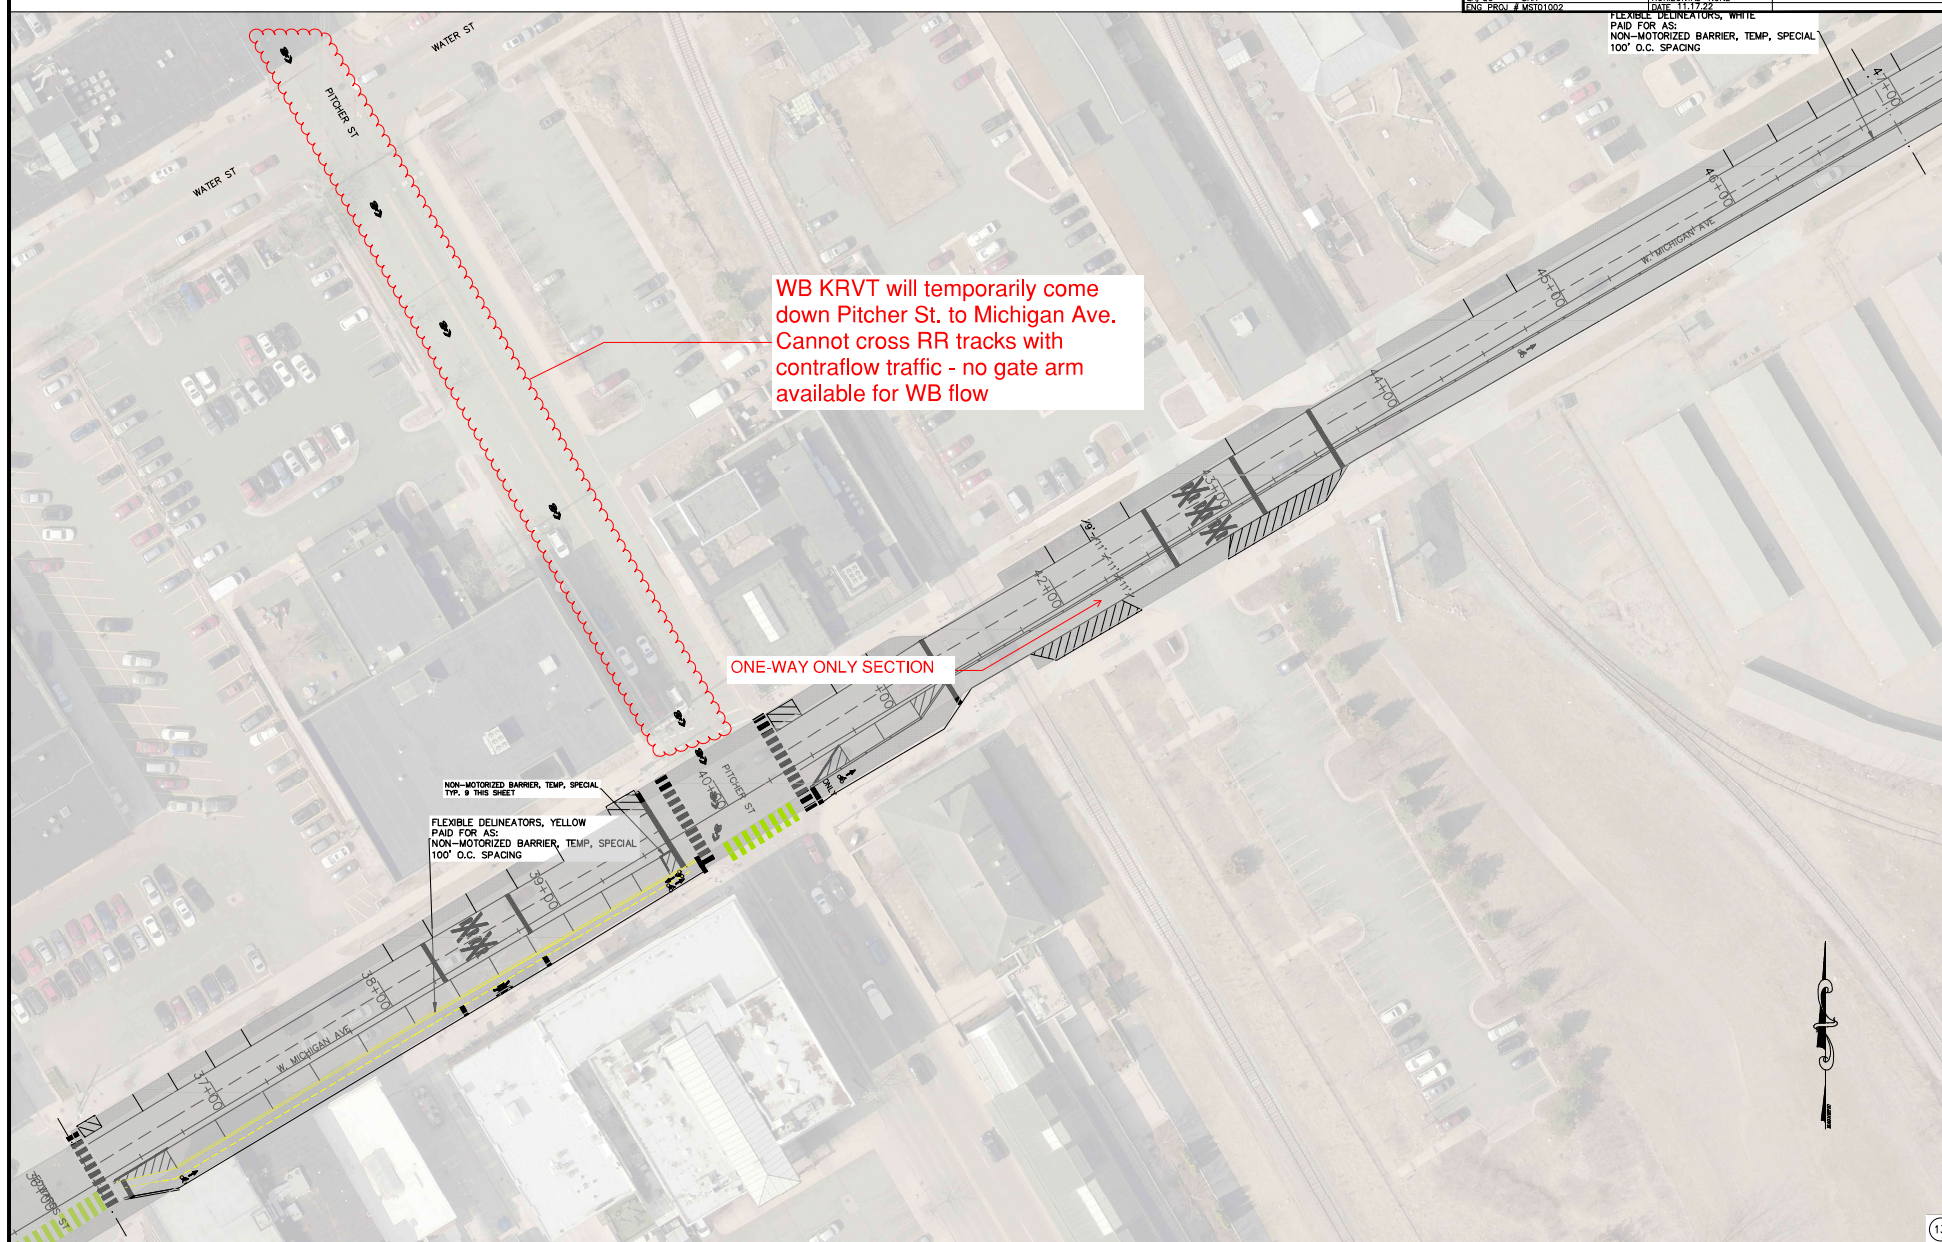



PLAN DETAIL

W. MICHIGAN W. MICHIGAN TO HARRISON

SURVEYED	N/A	SCALE		REVISIONS	
DESIGNED	CHW	VERTICAL	NONE	1.	
DRAWN	CHW	HORIZONTAL	NONE		

Sidewalk will be widened to 8-10FT for shared-use pathway connection to trail

FLEXIBLE DELINEATORS, WHITE  
PAID FOR AS:  
NON-MOTORIZED BARRIER, TEMP, SPECIAL  
100' O.C. SPACING

NON-MOTORIZED BARRIER, TEMP, SPECIAL  
TYP. 4 THIS SHEET

PAID FOR AS:  
NON-MOTORIZED BARRIER, TEMP, SPECIAL  
100' O.C. SPACING